


NOTES:

1. North Orientation is based on rotating the Northeast line of 95.29 acre tract to Grid North NAD83(2011) epoch 2010.00 by utilizing GPS methods.
2. ● Indicates a 1/2" Iron Rod with Cap set.
3. The Water Line Esmt. to the City of Bryan in Vol. 5686, Pg. 80 is shown and does appear to affect this tract.
4. The P.U.E. to the City of College Station in Vol. 7133, Pg. 107 is shown and does appear to affect this tract.
5. The easement to GTE Southwest, Inc. in Vol. 1628, Pg. 174 is shown and does appear to affect this tract.
6. The Sanitary Sewer Esmt. to the City of Bryan in Vol. 936, Pg. 727 is shown and does appear to affect this tract.
7. The Water Pipe Line Esmt. to Agricultural and Mechanical College of Texas/City of Bryan in Vol. 145, Pg. 167 is shown although its exact location is unknown.
8. Zoning: Planned Development - Mixed Use (PD-M) as approved by the Bryan City Council on January 12, 2016 (Ordinance No. 2138).

Legend

- Prop. Elec. Conduit Structure
- Prop. Gas Meter
- Prop. Water Meter
- Ex. Water Vault
- Ex. Water Manhole
- Ex. Telephone Pedestal
- Ex. Water Valve
- Ex. Riser
- Ex. Fire Hydrant
- Ex. Sanitary Sewer Manhole

LINE	BEARING	DISTANCE
L1	S 45°00'00" E	22.32'
L2	N 45°00'00" E	15.00'
L3	N 45°00'00" W	23.10'
L4	S 49°56'28" E	758.60'
L5	S 40°03'32" W	281.35'
L6	S 36°00'04" W	527.25'
L7	N 90°00'00" W	21.80'
L8	S 00°00'00" E	10.00'
L9	N 90°00'00" E	26.90'
L10	N 36°00'04" E	531.99'
L11	N 40°03'32" E	280.99'
L12	S 49°56'28" E	445.18'
L13	N 17°33'00" W	73.26'
L14	S 72°27'00" W	20.00'
L15	S 17°33'00" E	85.10'

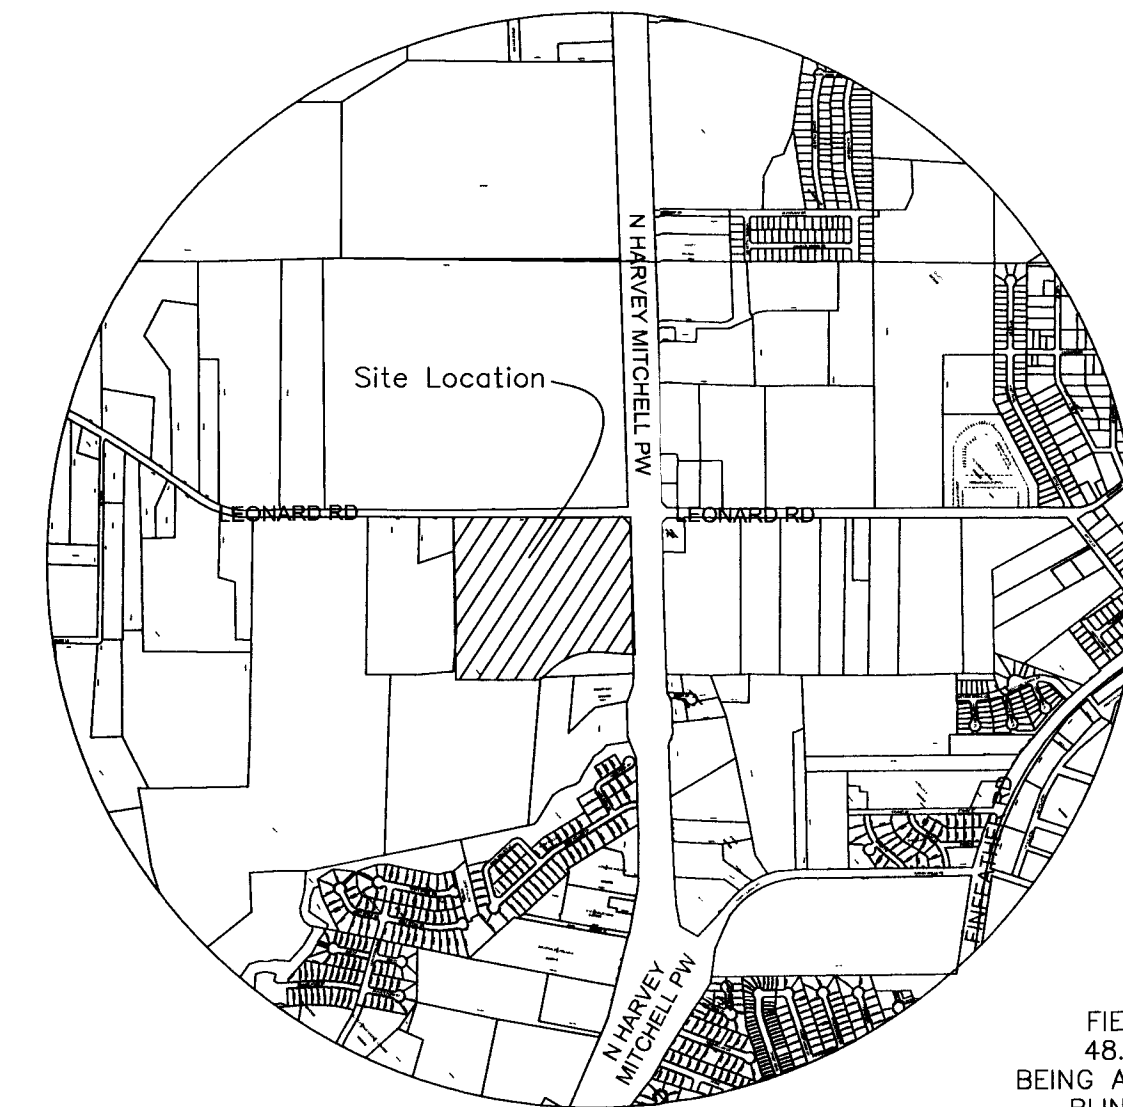

VICINITY MAP
NOT TO SCALE



FIELD NOTES
48.95 ACRES
BEING A PART OF THE
BLINN COLLEGE
95.29 ACRE TRACT
VOLUME 12532, PAGE 270
ZENO PHILLIPS LEAGUE, A - 45
BRAZOS COUNTY, TEXAS
FEBRUARY 13, 2016

All that certain lot, tract or parcel of land being 48.95 acres situated in the ZENO PHILLIPS LEAGUE, Abstract No. 45, Brazos County, Texas and being all of the 95.29 acre tract as described in deed from KKM Investments Limited Partnership, to Blinn College of record in Volume 12532, Page 270, Official Records of Brazos County, Texas, said 48.95 acre tract being more particularly described by metes and bounds as follows:

BEGINNING AT A 1/2" Iron Rod found for the most westerly corner, said corner being the most westerly corner of said Called 95.29 acre tract, said corner also being the most northerly corner of the Jason Seymour Called 22.67 acre tract as described in Volume 1104, Page 74, said corner also being located in the southeast right-of-way line of FM 1688 (Leonard Road);

THENCE N 42° 02' 10" E, along a northeasterly line of said Called 95.29 acre tract and the southeast right-of-way line of said FM 1688 a distance of 1516.23 feet to a 1/2" Iron Rod found for angle point;

THENCE S 89° 28' 46" E, continuing along the southerly right-of-way line of said FM 1688 a distance of 96.36 feet to a 1/2" Iron Rod found for angle point, said corner being located at the intersection of the southerly right-of-way line of said FM 1688 and the southwest right-of-way line of said FM 2818;

THENCE S 49° 56' 28" E, along the southwest right-of-way line of said FM 2818 a distance of 1152.75 feet to a 1/2" Iron Rod with Cap set for the most easterly corner, said corner being in a northeasterly line of said Called 95.29 acre tract, said corner being the beginning of a curve, a 1/2" Iron Rod found for an east corner of said 95.29 acre tract bears S 49° 56' 28" E a distance of 173.40 feet;

THENCE across said Called 95.29 acre tract along said curve in a clockwise direction having an arc length of 31.90 feet, a radius of 960.00 feet, a delta angle of 01° 54' 14"; a chord bearing of S 45° 28' 11" W and a chord length of 31.90 feet to a 1/2" Iron Rod with Cap set for angle point, said corner being the end of said curve;


THENCE S 46° 25' 18" W, continuing across said Called 95.29 acre tract a distance of 290.03 feet to a 1/2" Iron Rod with Cap set for the beginning of a curve;

THENCE continuing across said Called 95.29 acre tract along said curve in a counterclockwise direction having an arc length of 436.30 feet, a radius of 538.50 feet, a delta angle of 46° 25' 18"; a chord bearing of S 23° 12' 39" W and chord length of 424.46 feet to a 1/2" Iron Rod with Cap set for angle point, said corner being the end of said curve;

THENCE S 00° 00' 00" E, continuing across said Called 95.29 acre tract a distance of 167.50 feet to a 1/2" Iron Rod with Cap set for an exterior corner;

THENCE S 41° 50' 27" W, continuing across said Called 95.29 acre tract a distance of 744.75 feet to a 1/2" Iron Rod with Cap set for the most southerly corner;

THENCE N 49° 03' 59" W, at a distance of 45.19 feet passing a 1/2" Iron Rod found an interior corner of said Called 95.29 acre tract and the most easterly corner of said Called 22.67 acre tract and continuing for a total distance of 1452.06 feet to the PLACE OF BEGINNING AND CONTAINING AN AREA OF 48.95 ACRES OF LAND MORE OR LESS

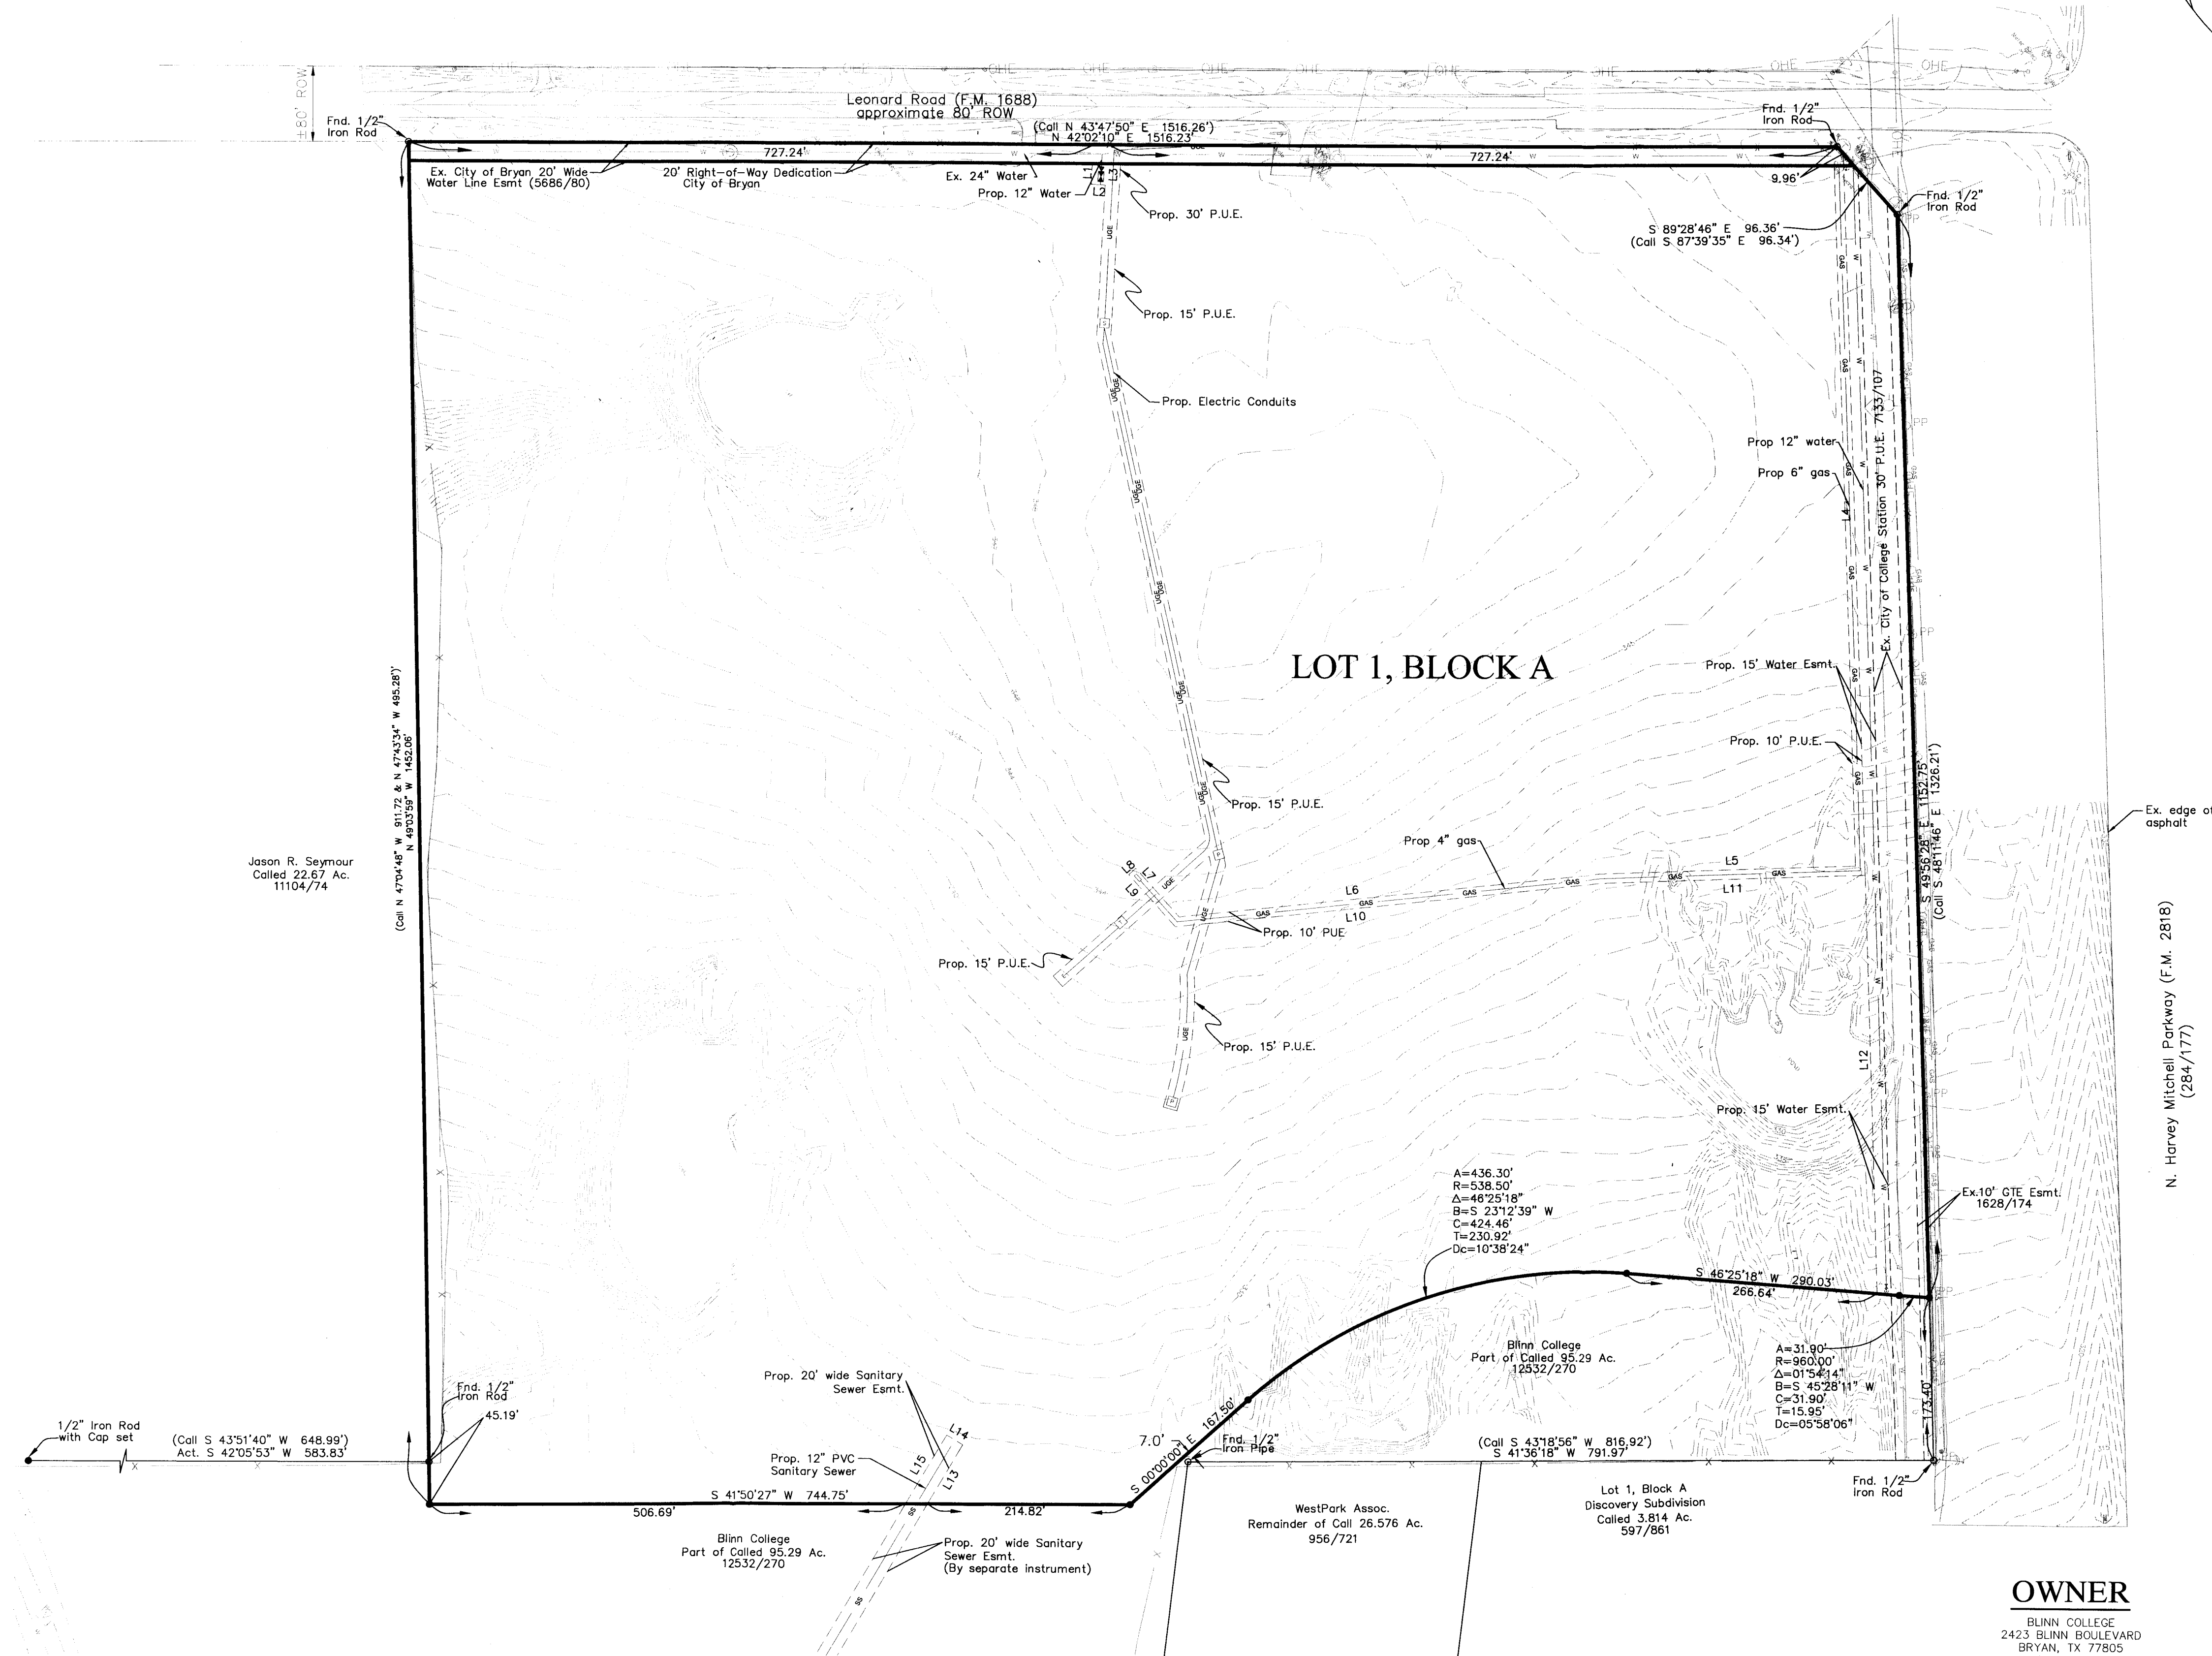

N. Harvey Mitchell Parkway (F.M. 2818)
(284/177)

PRELIMINARY PLAN OF

BLINN COLLEGE WEST ADDITION

LOT 1, BLOCK A

PHASE 1

48.95 ACRES

OUT OF THE

95.29 ACRE TRACT

VOLUME 12532, PAGE 270

ZENO PHILLIPS SURVEY, A-45

BRAZOS COUNTY, TEXAS

SCALE: 1"=100' FEBRUARY 15, 2016


SHEET 1 OF 1

OWNER

BLINN COLLEGE
2423 BLINN BOULEVARD
BRYAN, TX 77805
PH. (979) 830 4054
CONTACT: RICHARD O'MALLEY

Kimley»Horn

© 2016 KIMLEY-HORN AND ASSOCIATES, INC.
TEXAS REGISTERED ENGINEERING FIRM F-928
2800 SOUTH TEXAS AVENUE, SUITE 201
BRYAN, TX 77802
PHONE: 979-775-9595 FAX: 979-775-9599
WWW.KIMLEY-HORN.COM

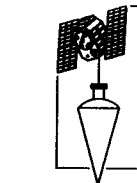

**STRONG
SURVEYING**

Firm No. 10093500 email: curtis@strongsurveying.com

1722 Broadmoor, Suite 105
Bryan, Texas 77802
Phone: (979) 776-9836
Fax: (979) 731-0096